


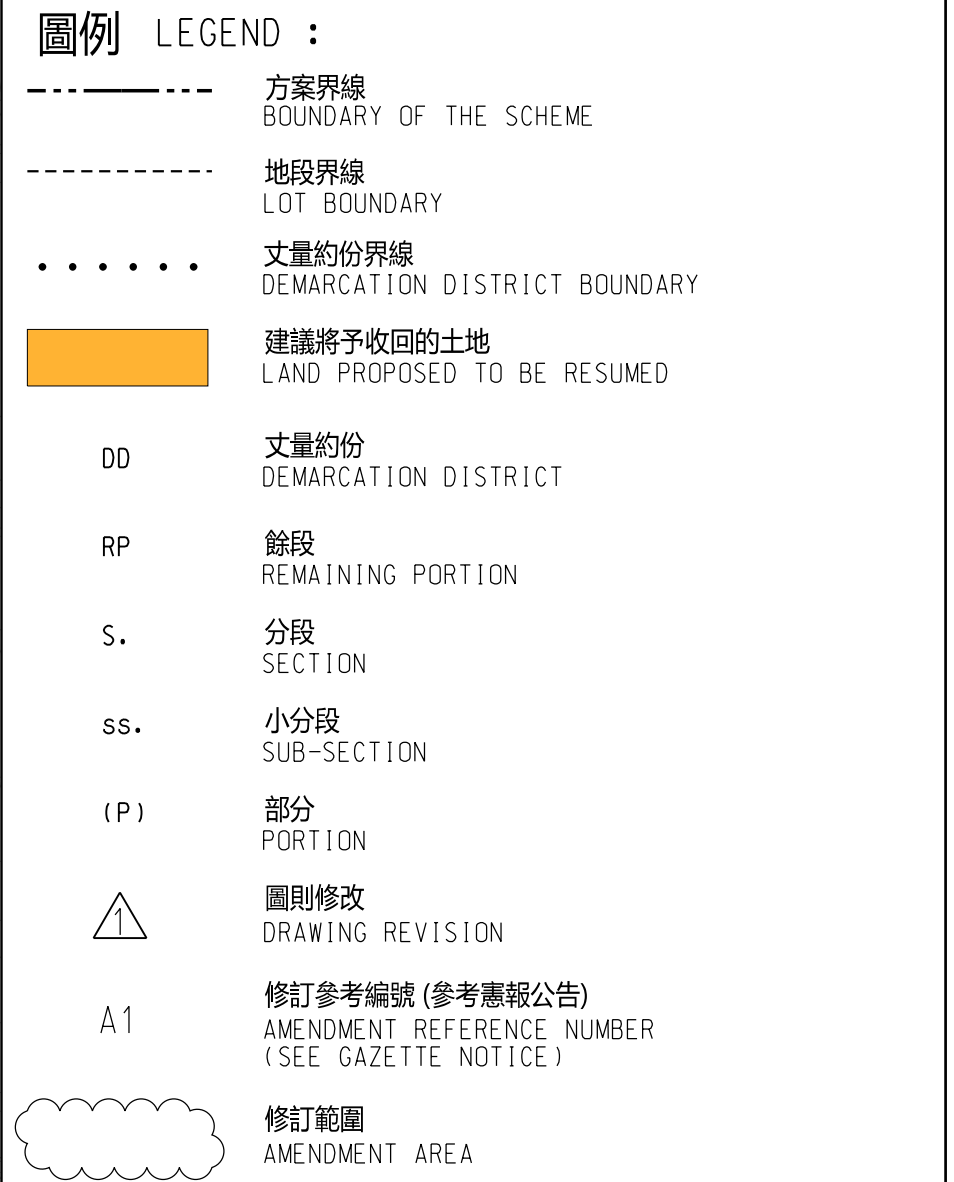

1. 有關一般說明參閱圖號 NOL-G01.
FOR GENERAL NOTES, REFER TO DRAWING NO. NOL-G01.
2. 有關收地面積表參閱圖號 NOL-L13 至圖號 NOL-L18.
FOR RESUMPTION AREA SCHEDULE,
REFER TO DRAWING NOS. NOL-L13 TO NOL-L18.

修訂表 TABLE OF AMENDMENTS					
					修訂項目 A3 AMENDMENT ITEM A3
修改 REV	日期 DATE	繪圖 BY	核對 SUB	負責 APP	說明 DESCRIPTION

17 APR 2024

發 出 日 期 DATE OF ISSUE

圖則名稱 DRAWING TITLE	
鐵路條例(第519章) 北環線主線 收回土地圖則	18頁的第5頁

RAILWAYS ORDINANCE (CHAPTER 519)
NORTHERN LINK MAIN LINE

LAND RESUMPTION PLAN SHEET 5 OF 18

圖號 DRAWING NO.	NOL-L05	比例 SCALE	1:1000 (A1) 或如圖示 OR AS SHOWN
----------------	---------	----------	---------------------------------------

